


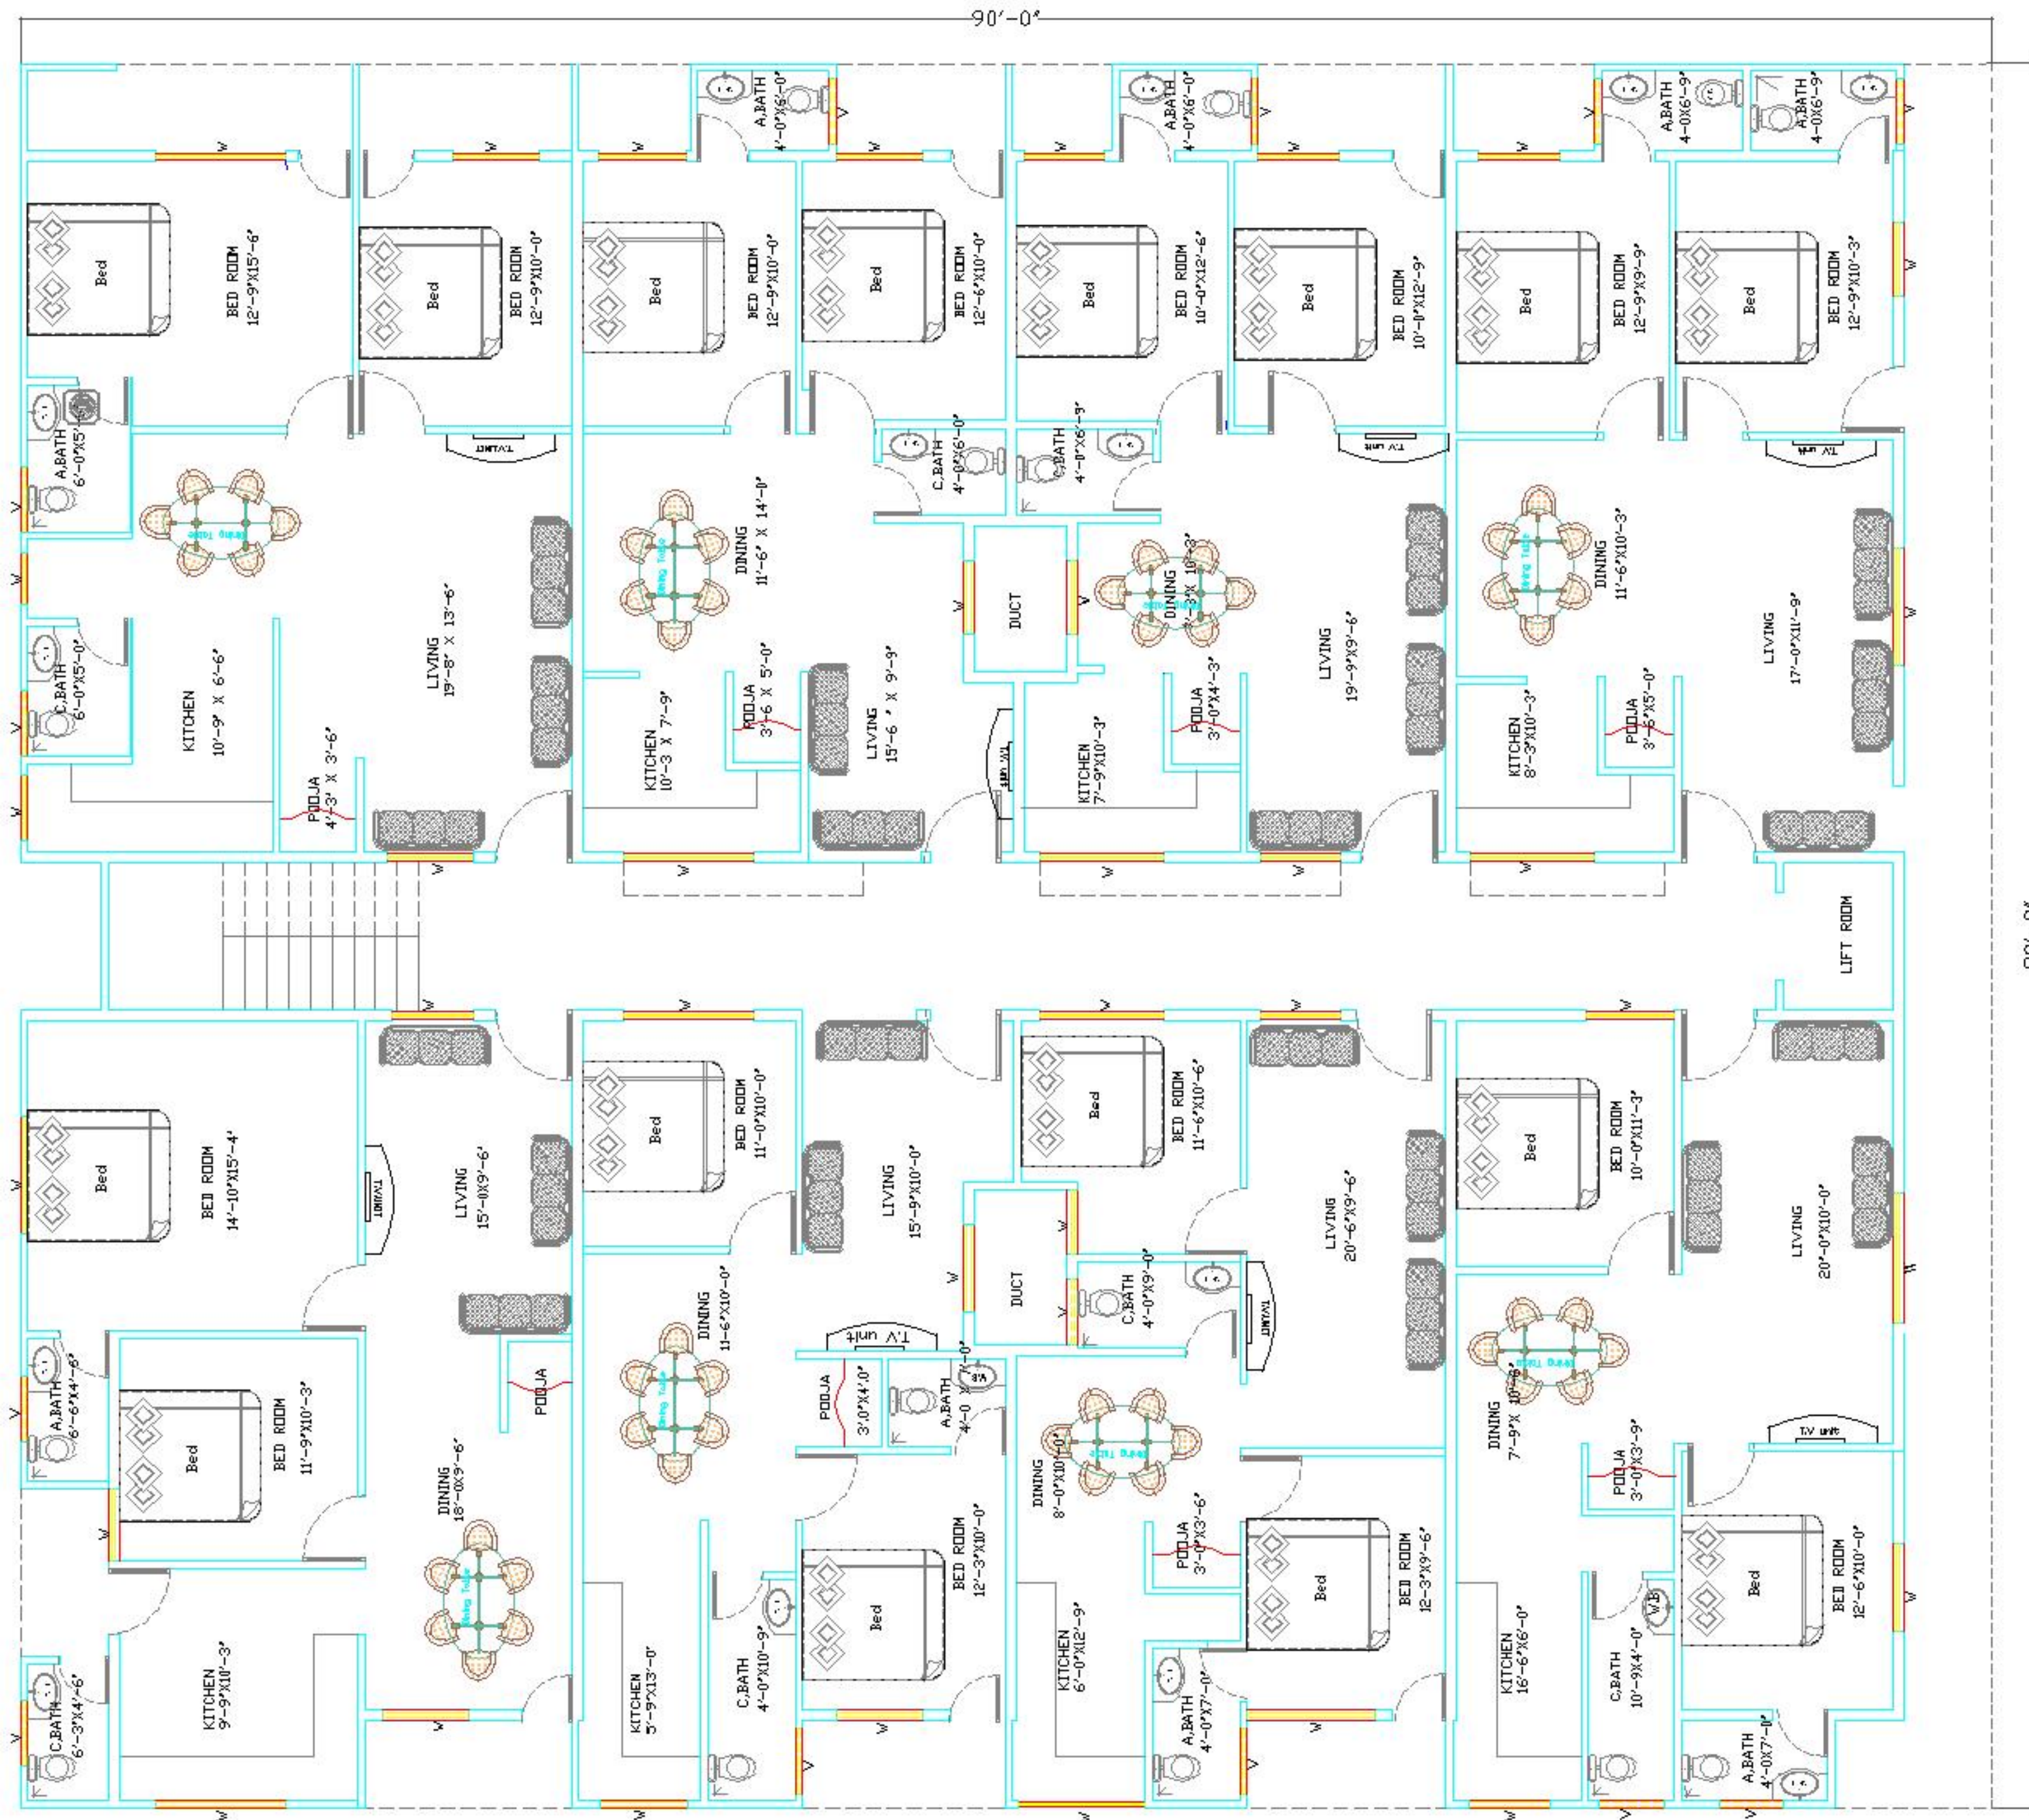

NORTH	DATE	15-06-2010
	DRAWN	
	CHECKED	
	JOB NO	
	SCALE	MTS
APPROVED		

NOTES:-		
REV NO	DATE	DESCRIPTION

- NOTES:-
- DO NOT SCALE THE DWG, FOLLOW WRITTEN DIMS.
 - DISCREPANCY ANY SHOULD BE BROUGHT TO THE NOTICE OF ARCHITECTS.
 - REFER STRUCTURAL DWG ALONG WITH THIS ARCHITECTURAL DRAWING.
 - NOT VALID FOR CONSTRUCTION FOR APPROVAL ONLY.

DRAWING TITLE:-

PROJECT TITLE:-
PROPOSED TYP FLOOR PLAN,
THIRUMALA ENCLAVE

ARCHITECTS:-
B.N.DAYANANDA, BE
ARCHITECTS AND ENGINEERS
2413, 9TH MAIN ROAD, 2ND CROSS
BANASHANKARI 2ND STAGE
BANGALORE - 560070
E Mail : dayananda.kn@gmail.com
Cell No : +919446713333