



INDIVIDUAL FLOOR PLAN


UNIT 201 | 2 BHK | 1265sqft

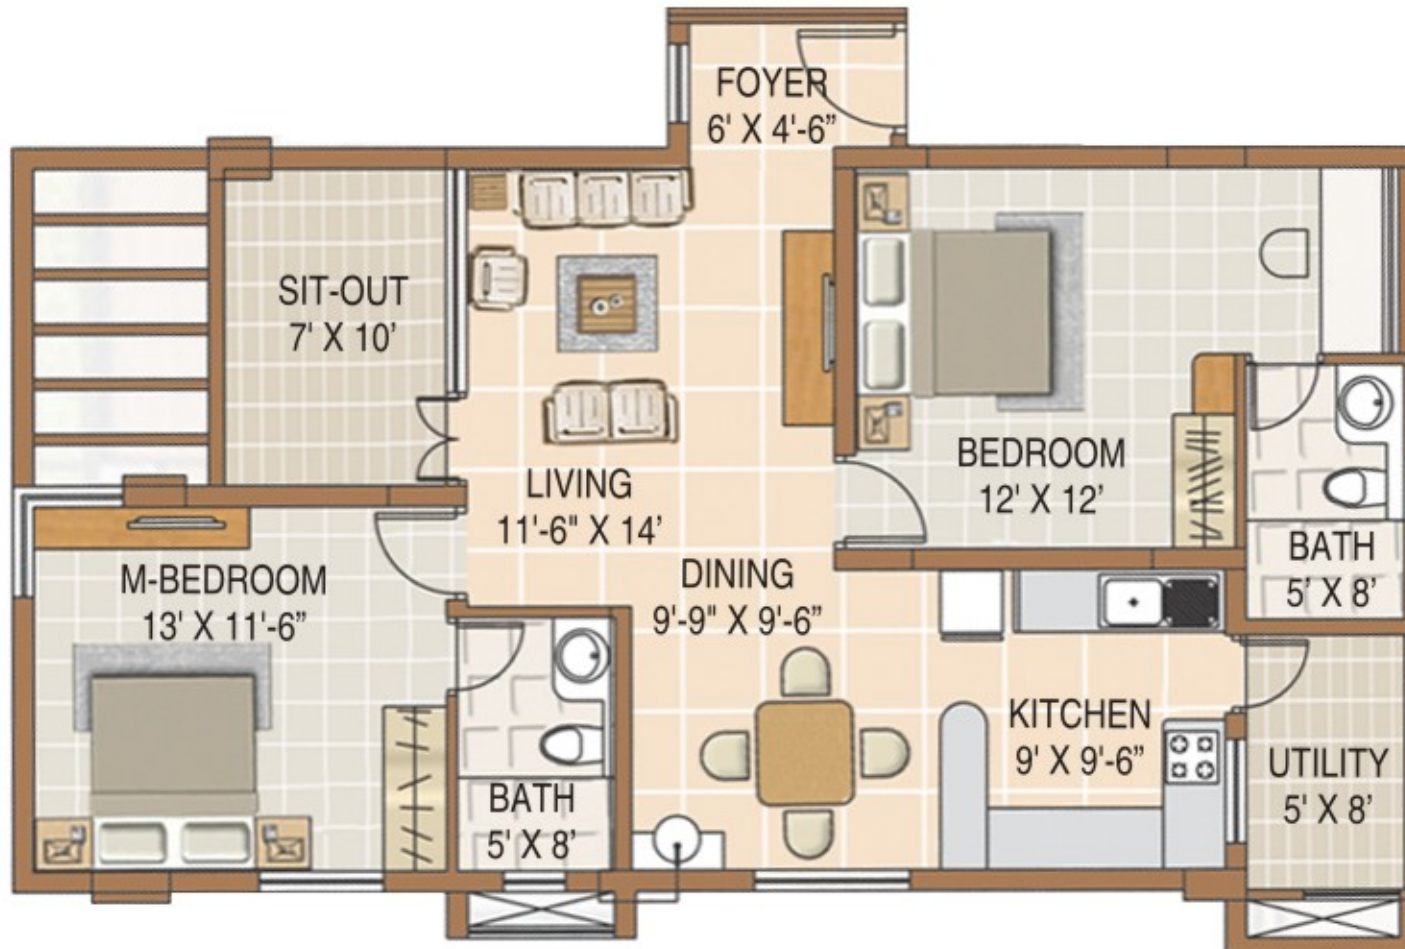

UNIT 202 | 2 BHK | 1451sqft

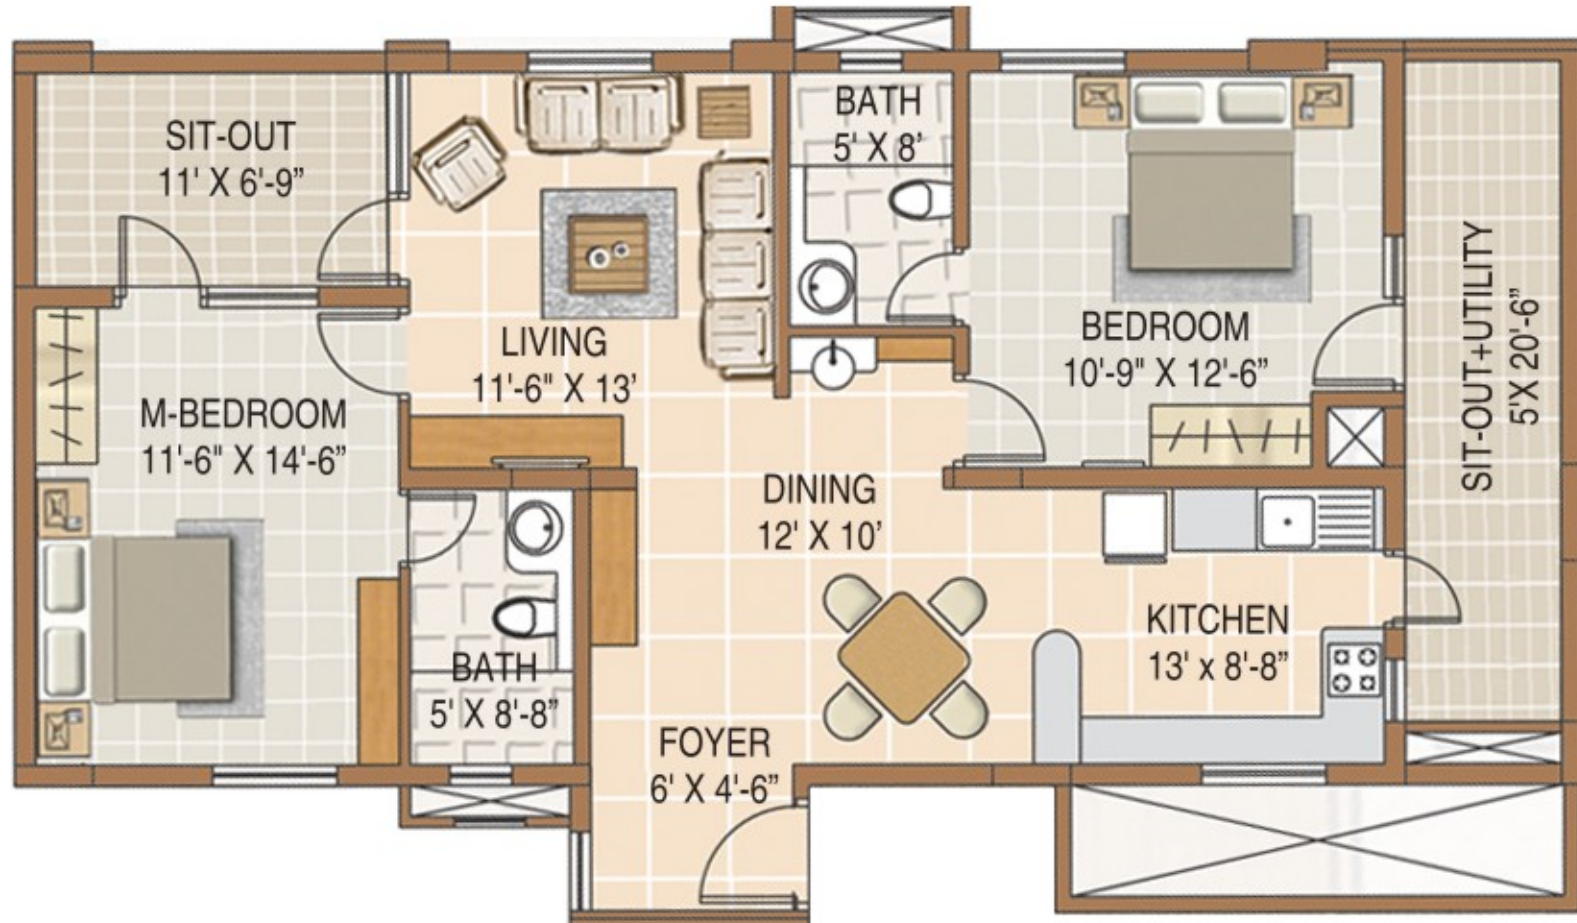


UNIT 203 | 2 BHK | 1424sqft

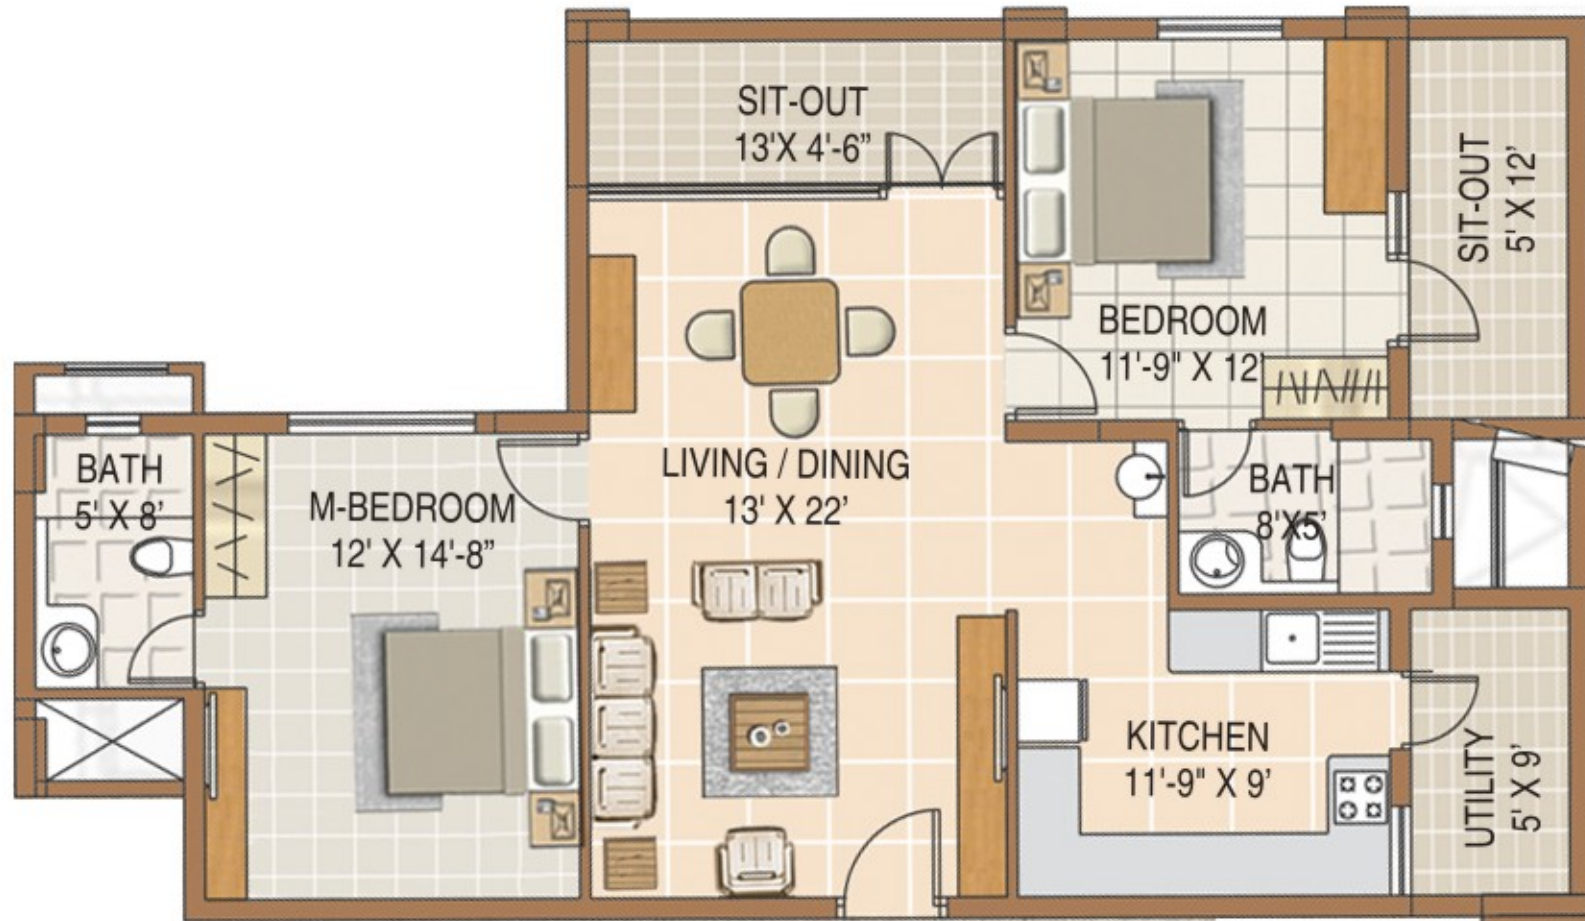



UNIT 205 | 3 BHK | 1805sqft



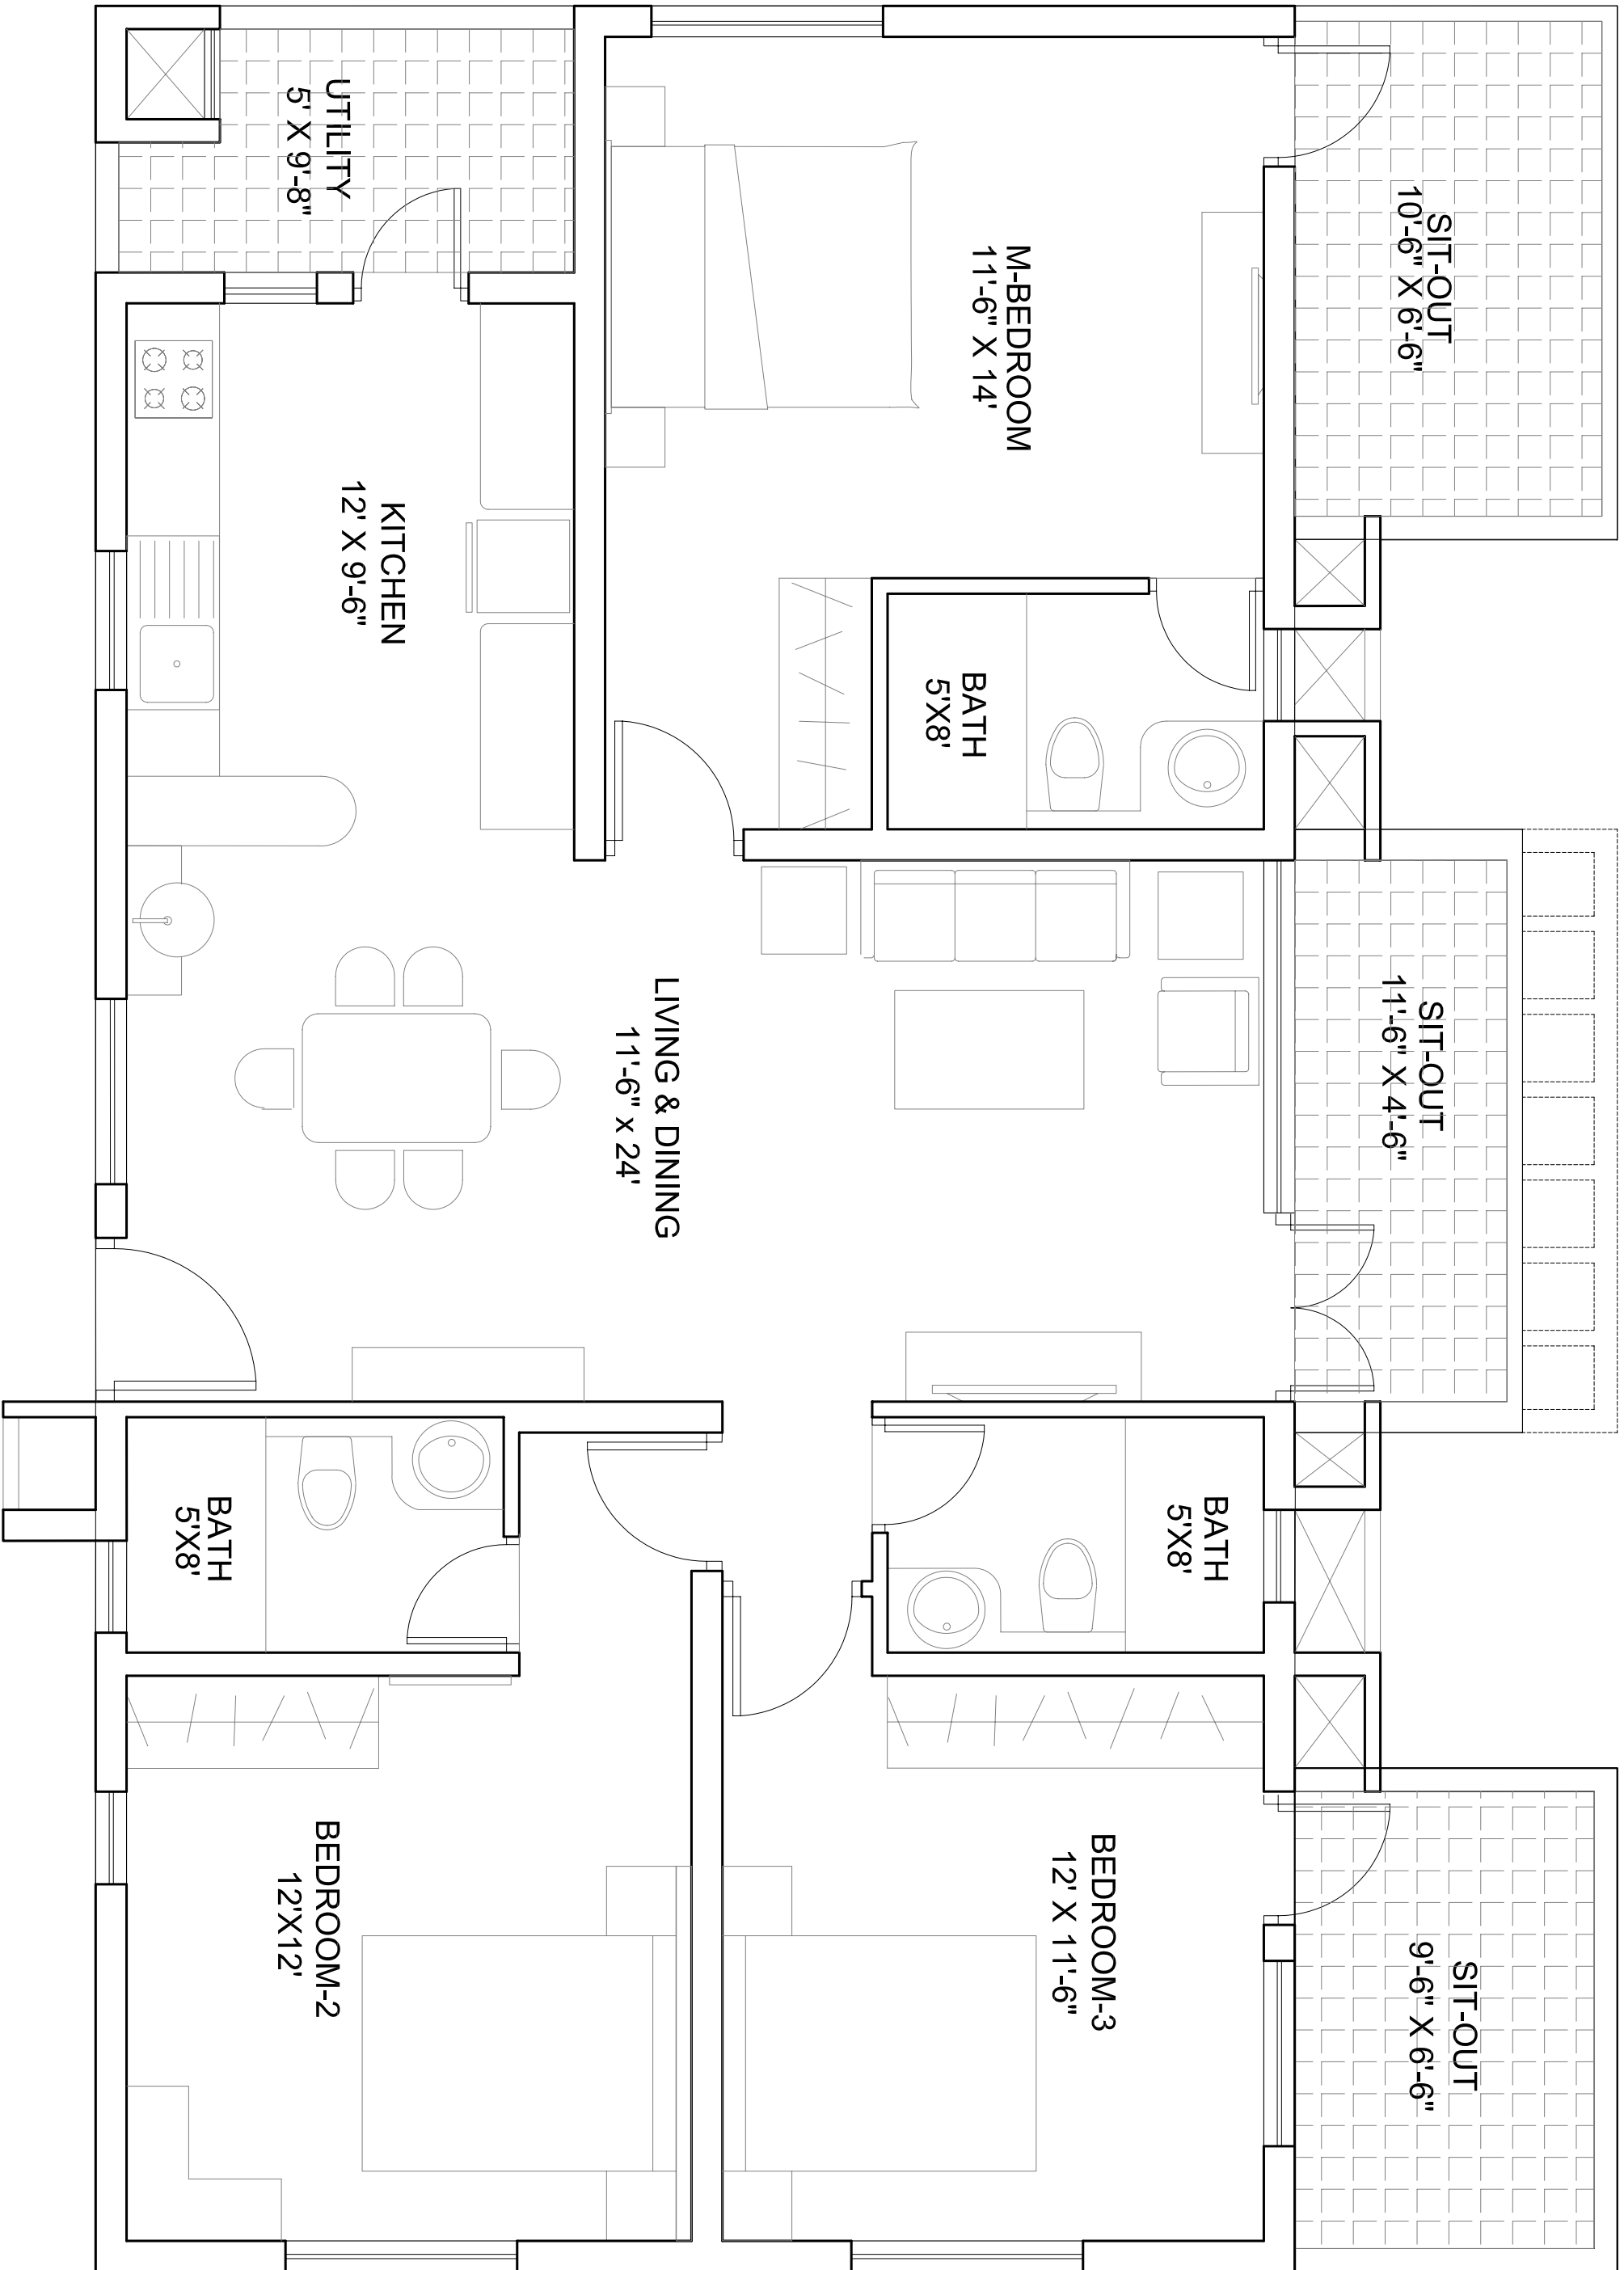


APARTMENTS AT MAHADEVAPUR
BANGALORE.

S .B. A - 1767 Sq.ft

SCALE - 1 : 75

DATE : 20 JULY 2012



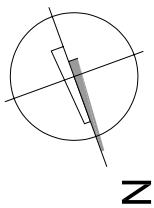


Sarab Designs
Architectural & Interior Space Consult
19, N. G. E. F. Lane, Indiranagar I Stage
Bangalore - 560038
Tel. - 25281793




* THIS DRAWING IS COPYRIGHT. IT IS THE PROPERTY OF SARAB DESIGNS AND IS NOT TO BE REPRODUCED, COPIED, HANDLED OVER TO A THIRD PARTY OR USED FOR ANY OTHER PURPOSE OTHER THAN THAT FOR WHICH IT HAS BEEN LOANED.

DRG.No. : A27 - UNIT - OD.FLR - PL-06 - R1

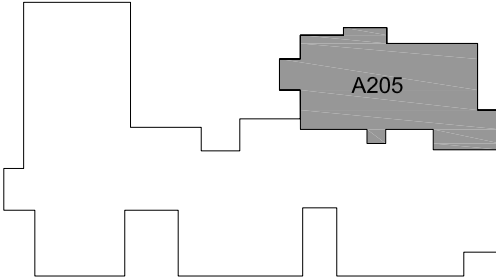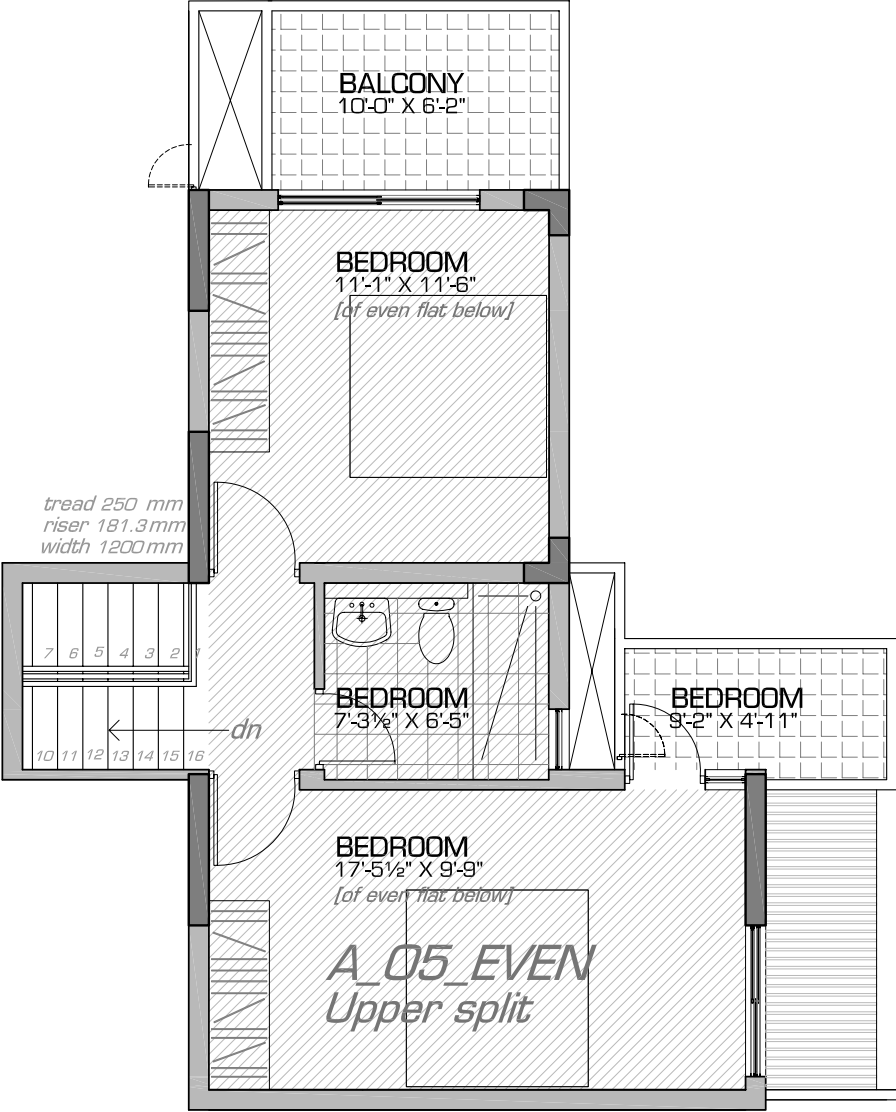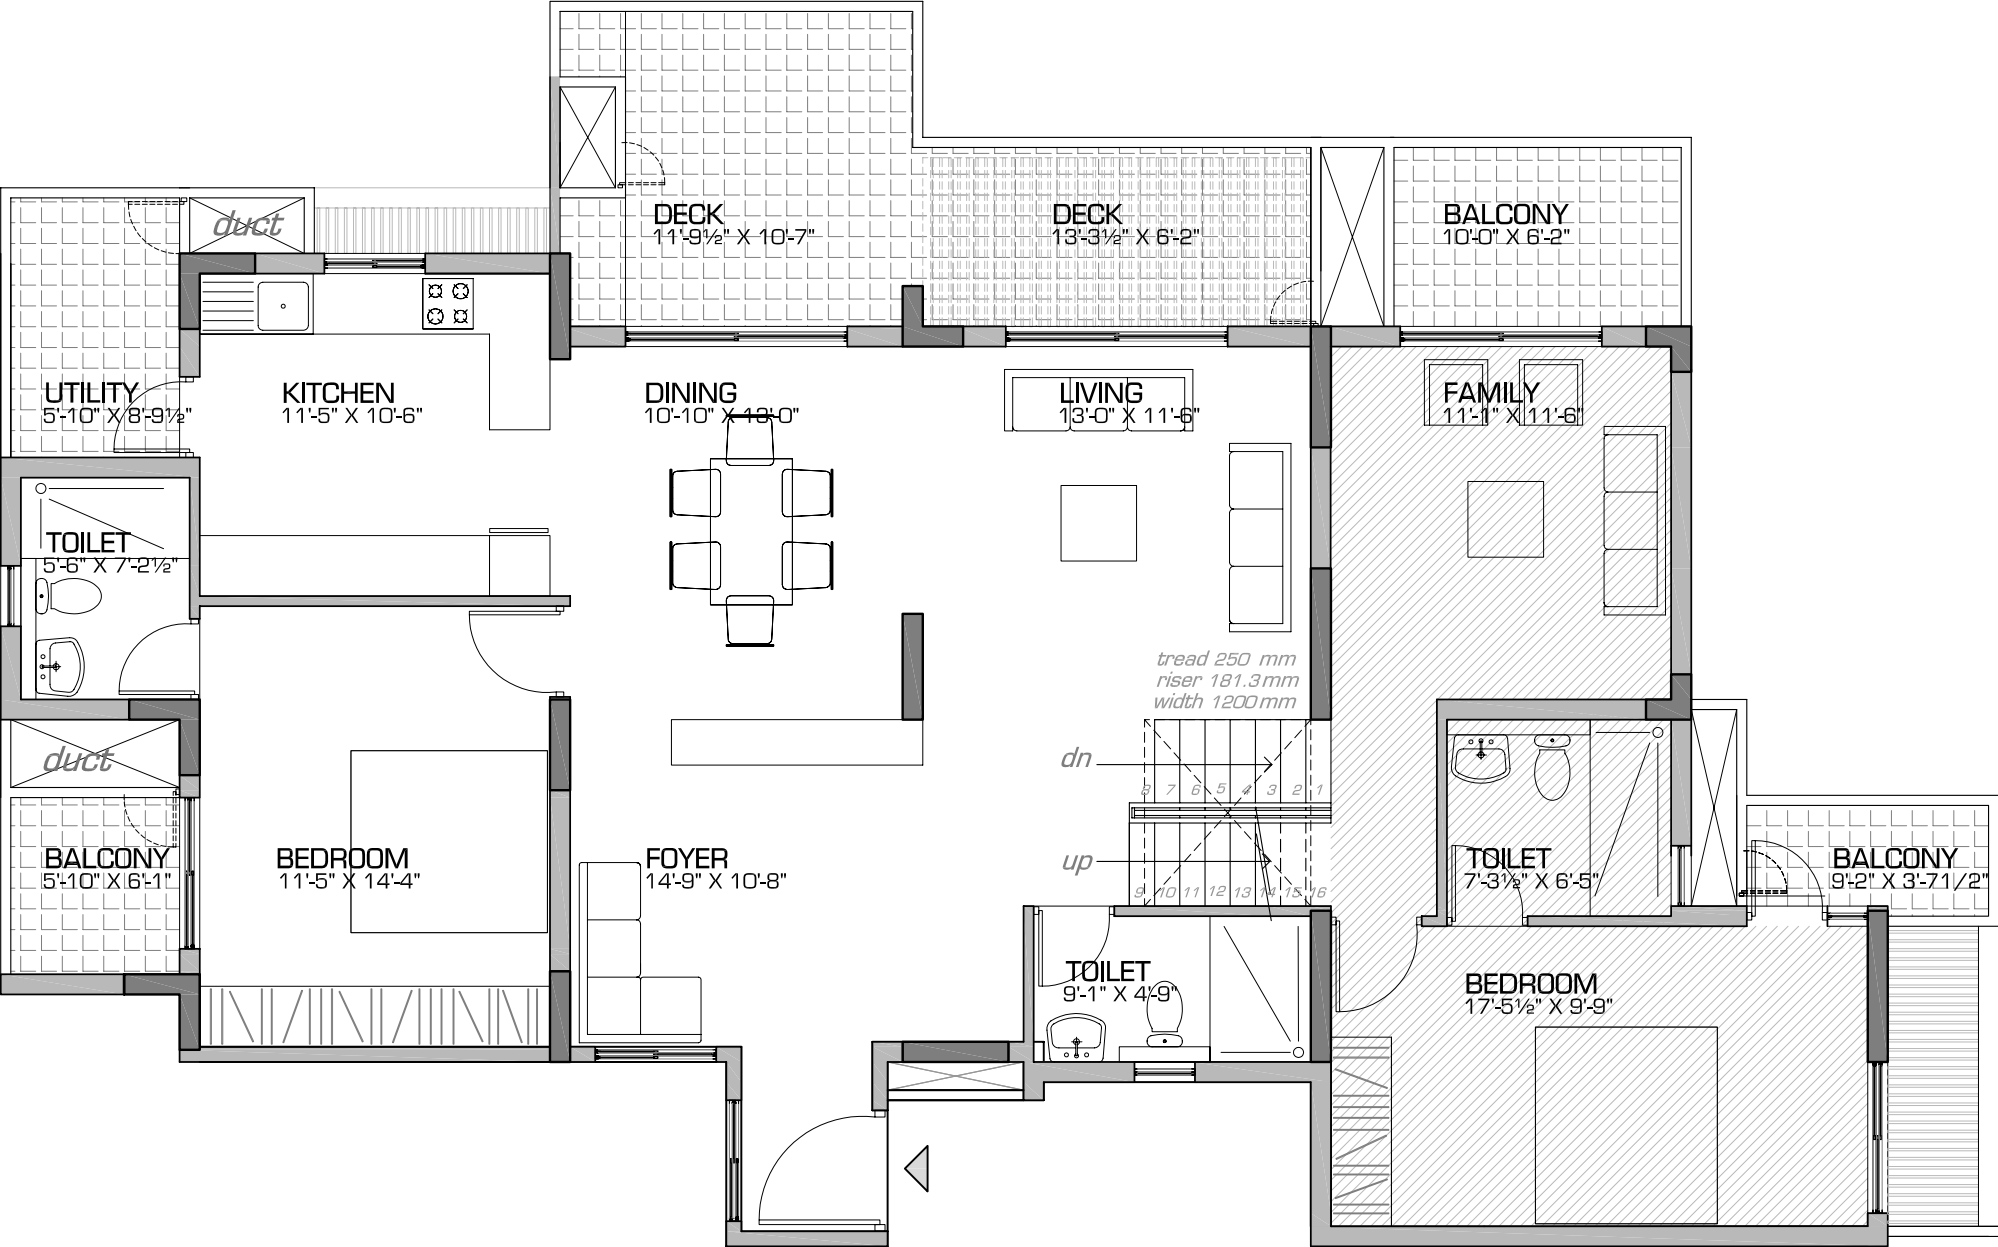



Key Plan

Lower Mezzanine @ - 4'-6"

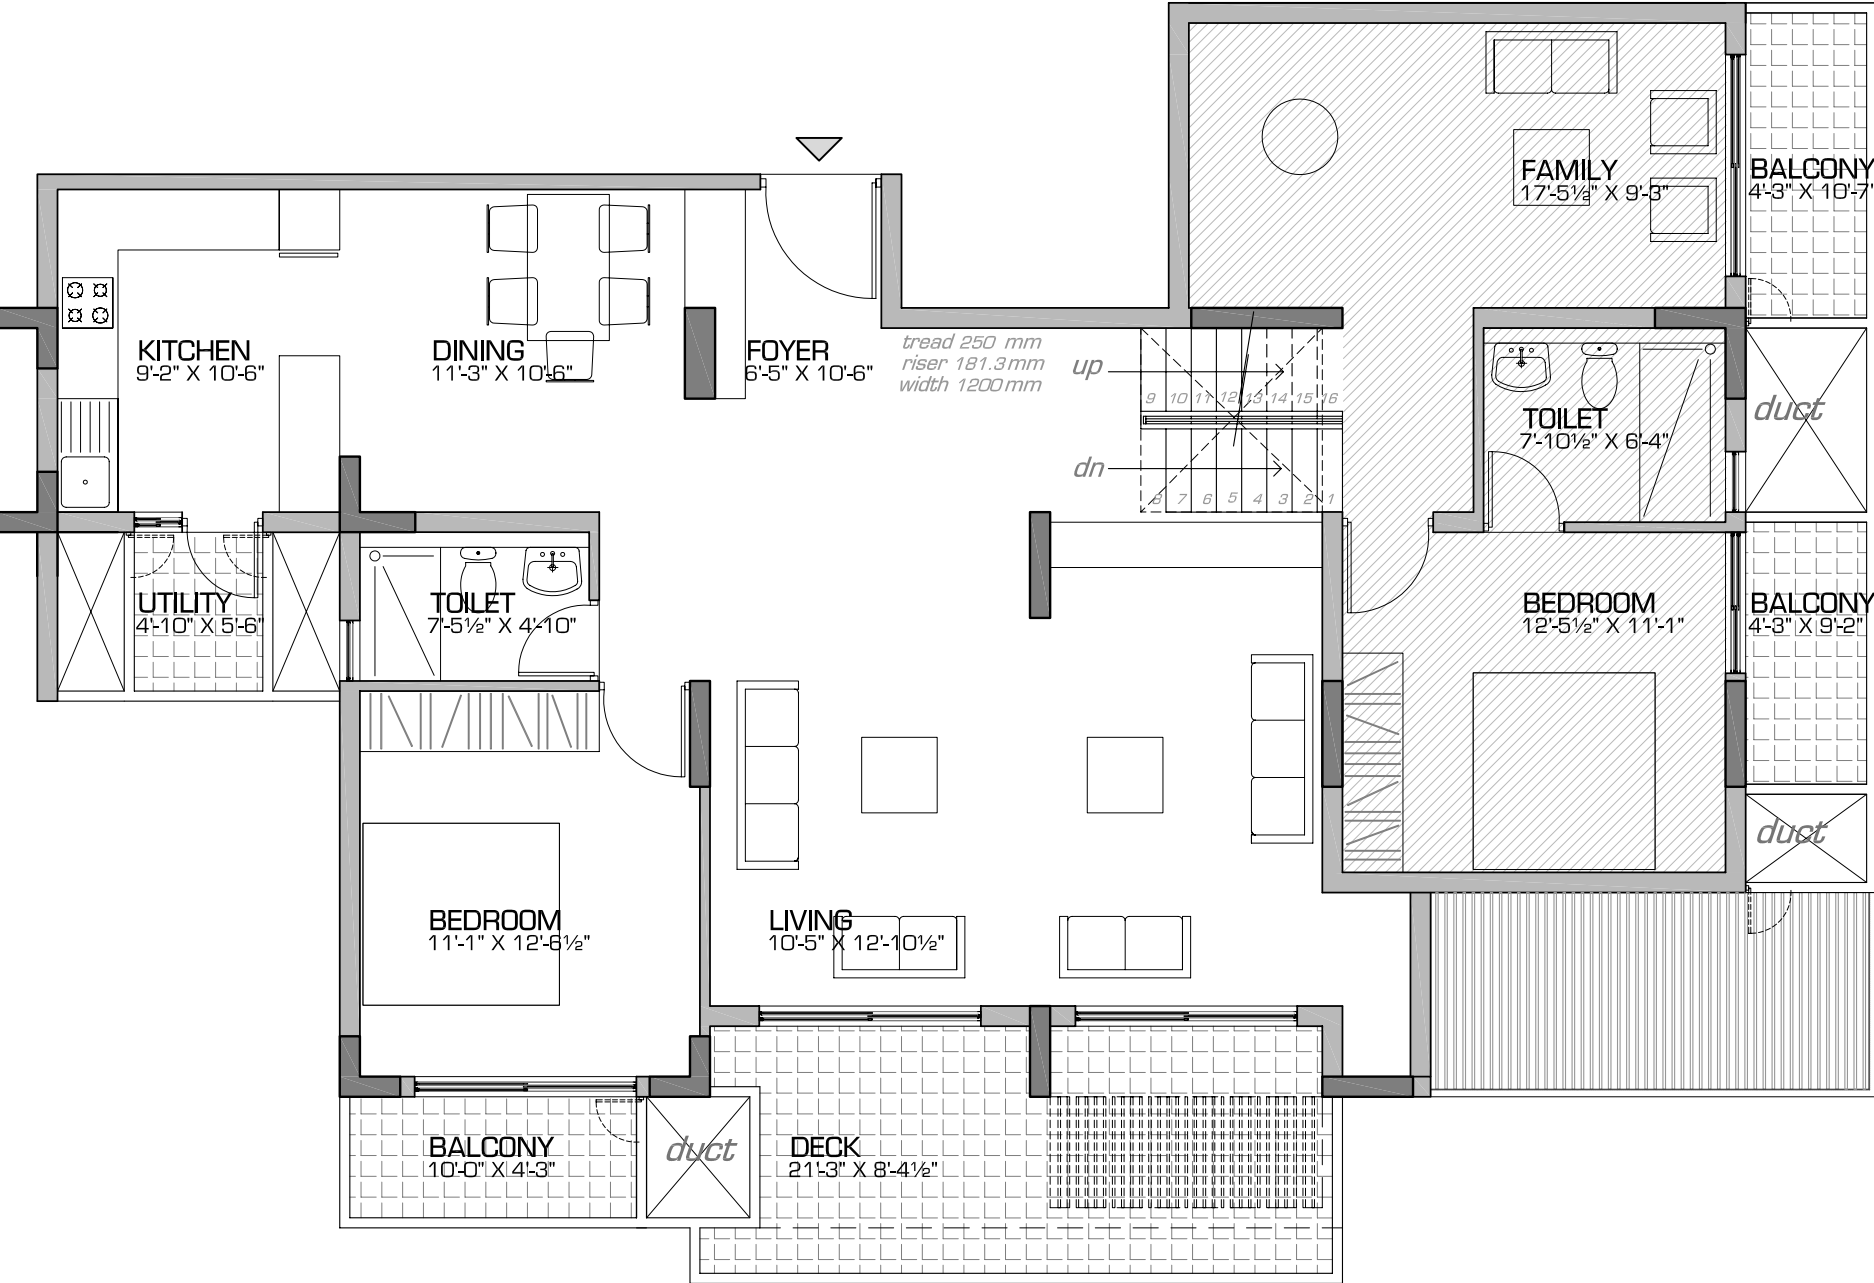


Entrance Level Plan @ ± 0'-0"

Upper Mezzanine @ + 4'-6"

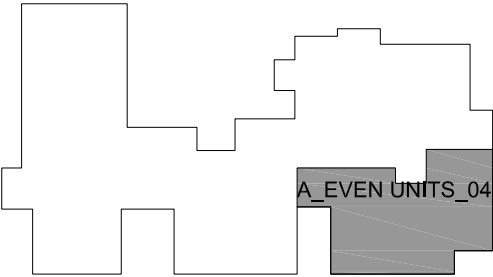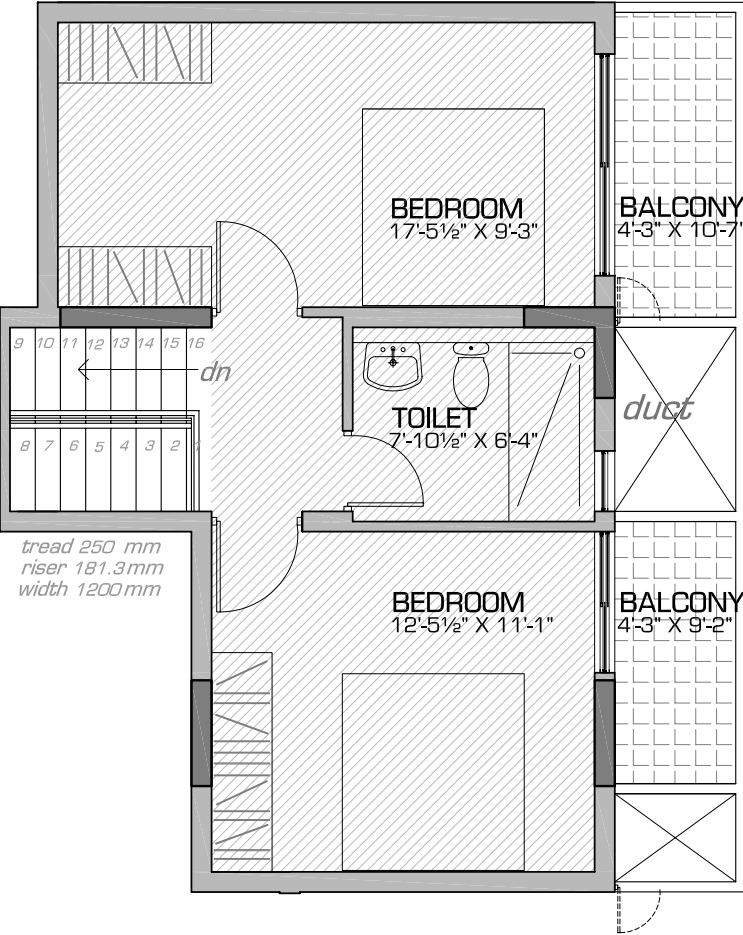

Key Plan

UNITS	SBA [In Sq.Ft.]
A_404,604,804,1004	2734.0

 

EVEN FLOOR PLAN
(2ND, 4TH & 6 TH FLOORS)



FIRST FLOOR PLAN




NOTES:



PROJ:
APARTMENTS AT MAHADEVAPURA
BANGALORE.

BLOCK-C

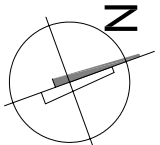

GROUND FLOOR PLAN

SCALE: 1 :200 DATE : 21 July 2012


DRG No. :A27 W.D- BL-C-G-F-PL-03


• THIS DRAWING IS COPYRIGHT. IT IS THE PROPERTY OF SARAB DESIGNS AND IS NOT TO BE REPRODUCED OR COPIED IN ANY FORM OR BY ANY MEANS, WITHOUT THE WRITTEN PERMISSION OF SARAB DESIGNS. ANY VIOLATION OF THIS COPYRIGHT SHALL BE PROSECUTED TO THE FULL EXTENT OF THE LAW.

Sarab Designs Consultants
19, N.G.E.F. Lane Indiranagar 1 Stage
Bangalore - 560038
Tel. - 25281793



ODD FLOOR PLAN
(3RD, 5TH & 7 TH FLOORS)

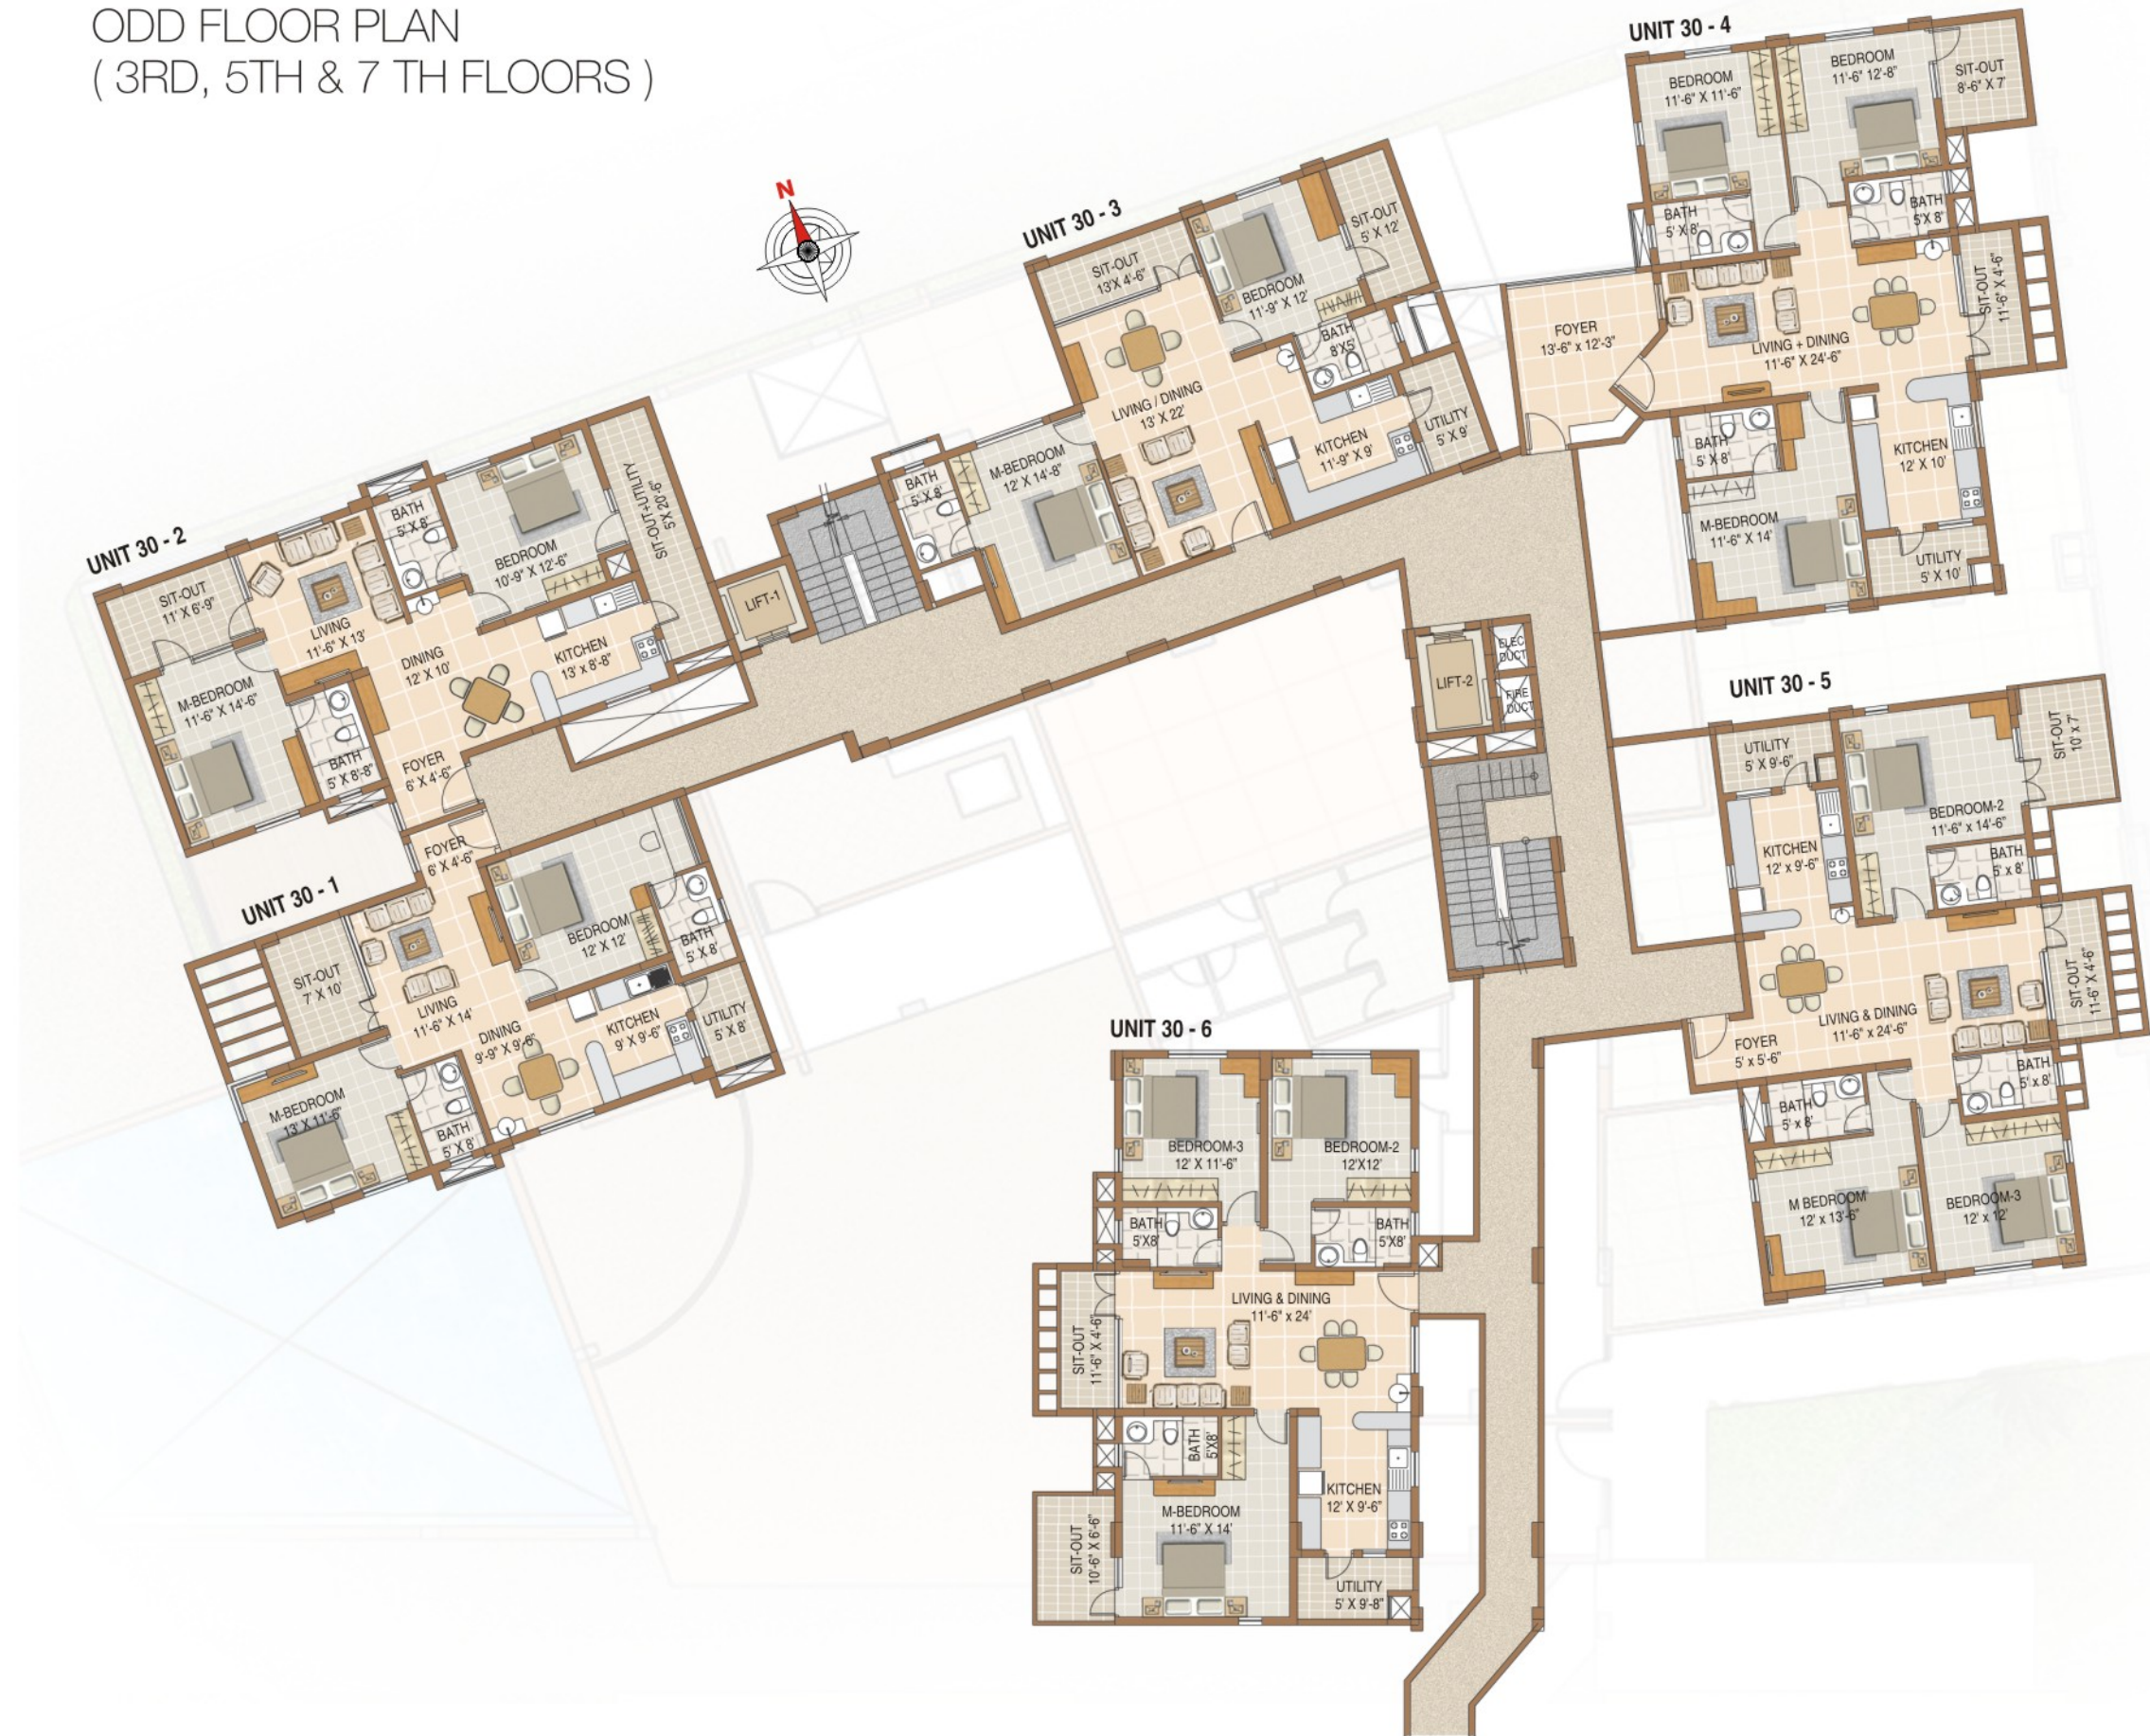

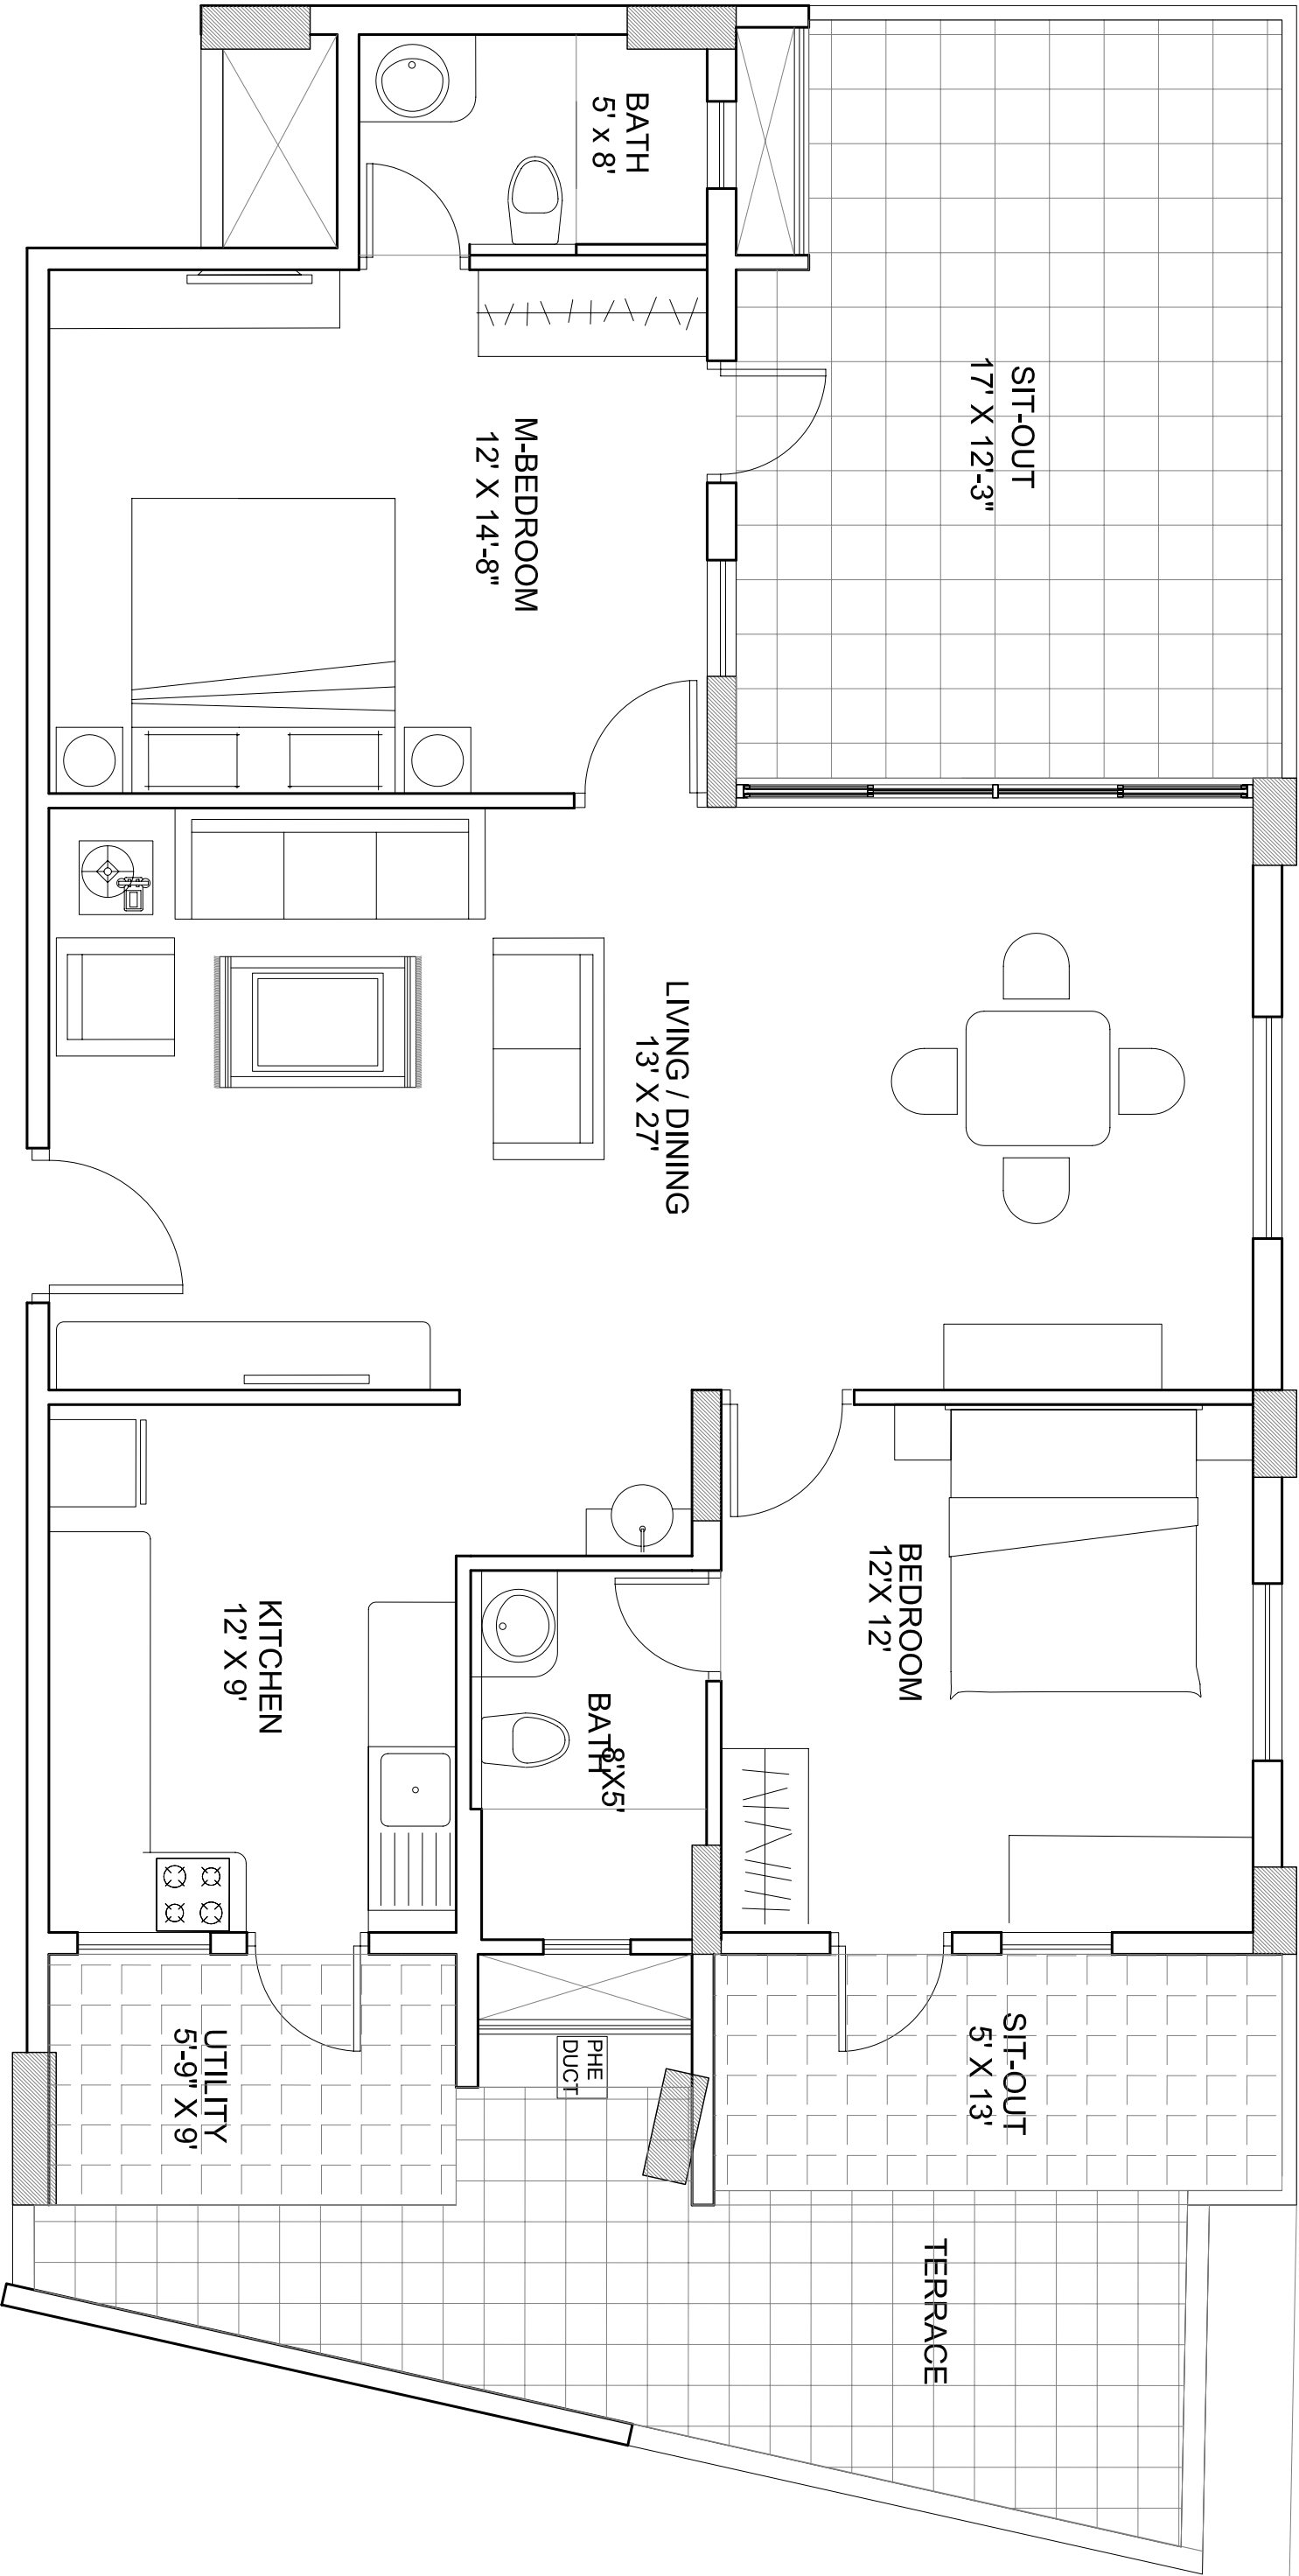

APARTMENTS AT MAHADEVAPURA
BANGALORE.

UNITS - 103 - 2 BEDROOM UNIT - FLOOR PLAN


SCALE- 1 : 75

S . B . A - 1423 Sq.ft ; OTS TERRACE - 350 Sq.ft

DATE : 25 SEP 2012

* THIS DRAWING IS COPYRIGHT. IT IS THE PROPERTY OF SARAB DESIGNS AND IS NOT TO BE REPRODUCED,COPIED,HANDED OVER TO A THIRD PARTY OR USED FOR ANY OTHER PURPOSE OTHER THAN THAT FOR WHICH IT HAS BEEN LOANED.


DRG.No. :A27 - UNIT- F.FLR- PL-03

 

Sarab Designs

Architectural & Interior Space Consultants
19,N.G.E.F Lane,Indiranagar I Stage
Bangalore - 560038
Tel. - 25281793



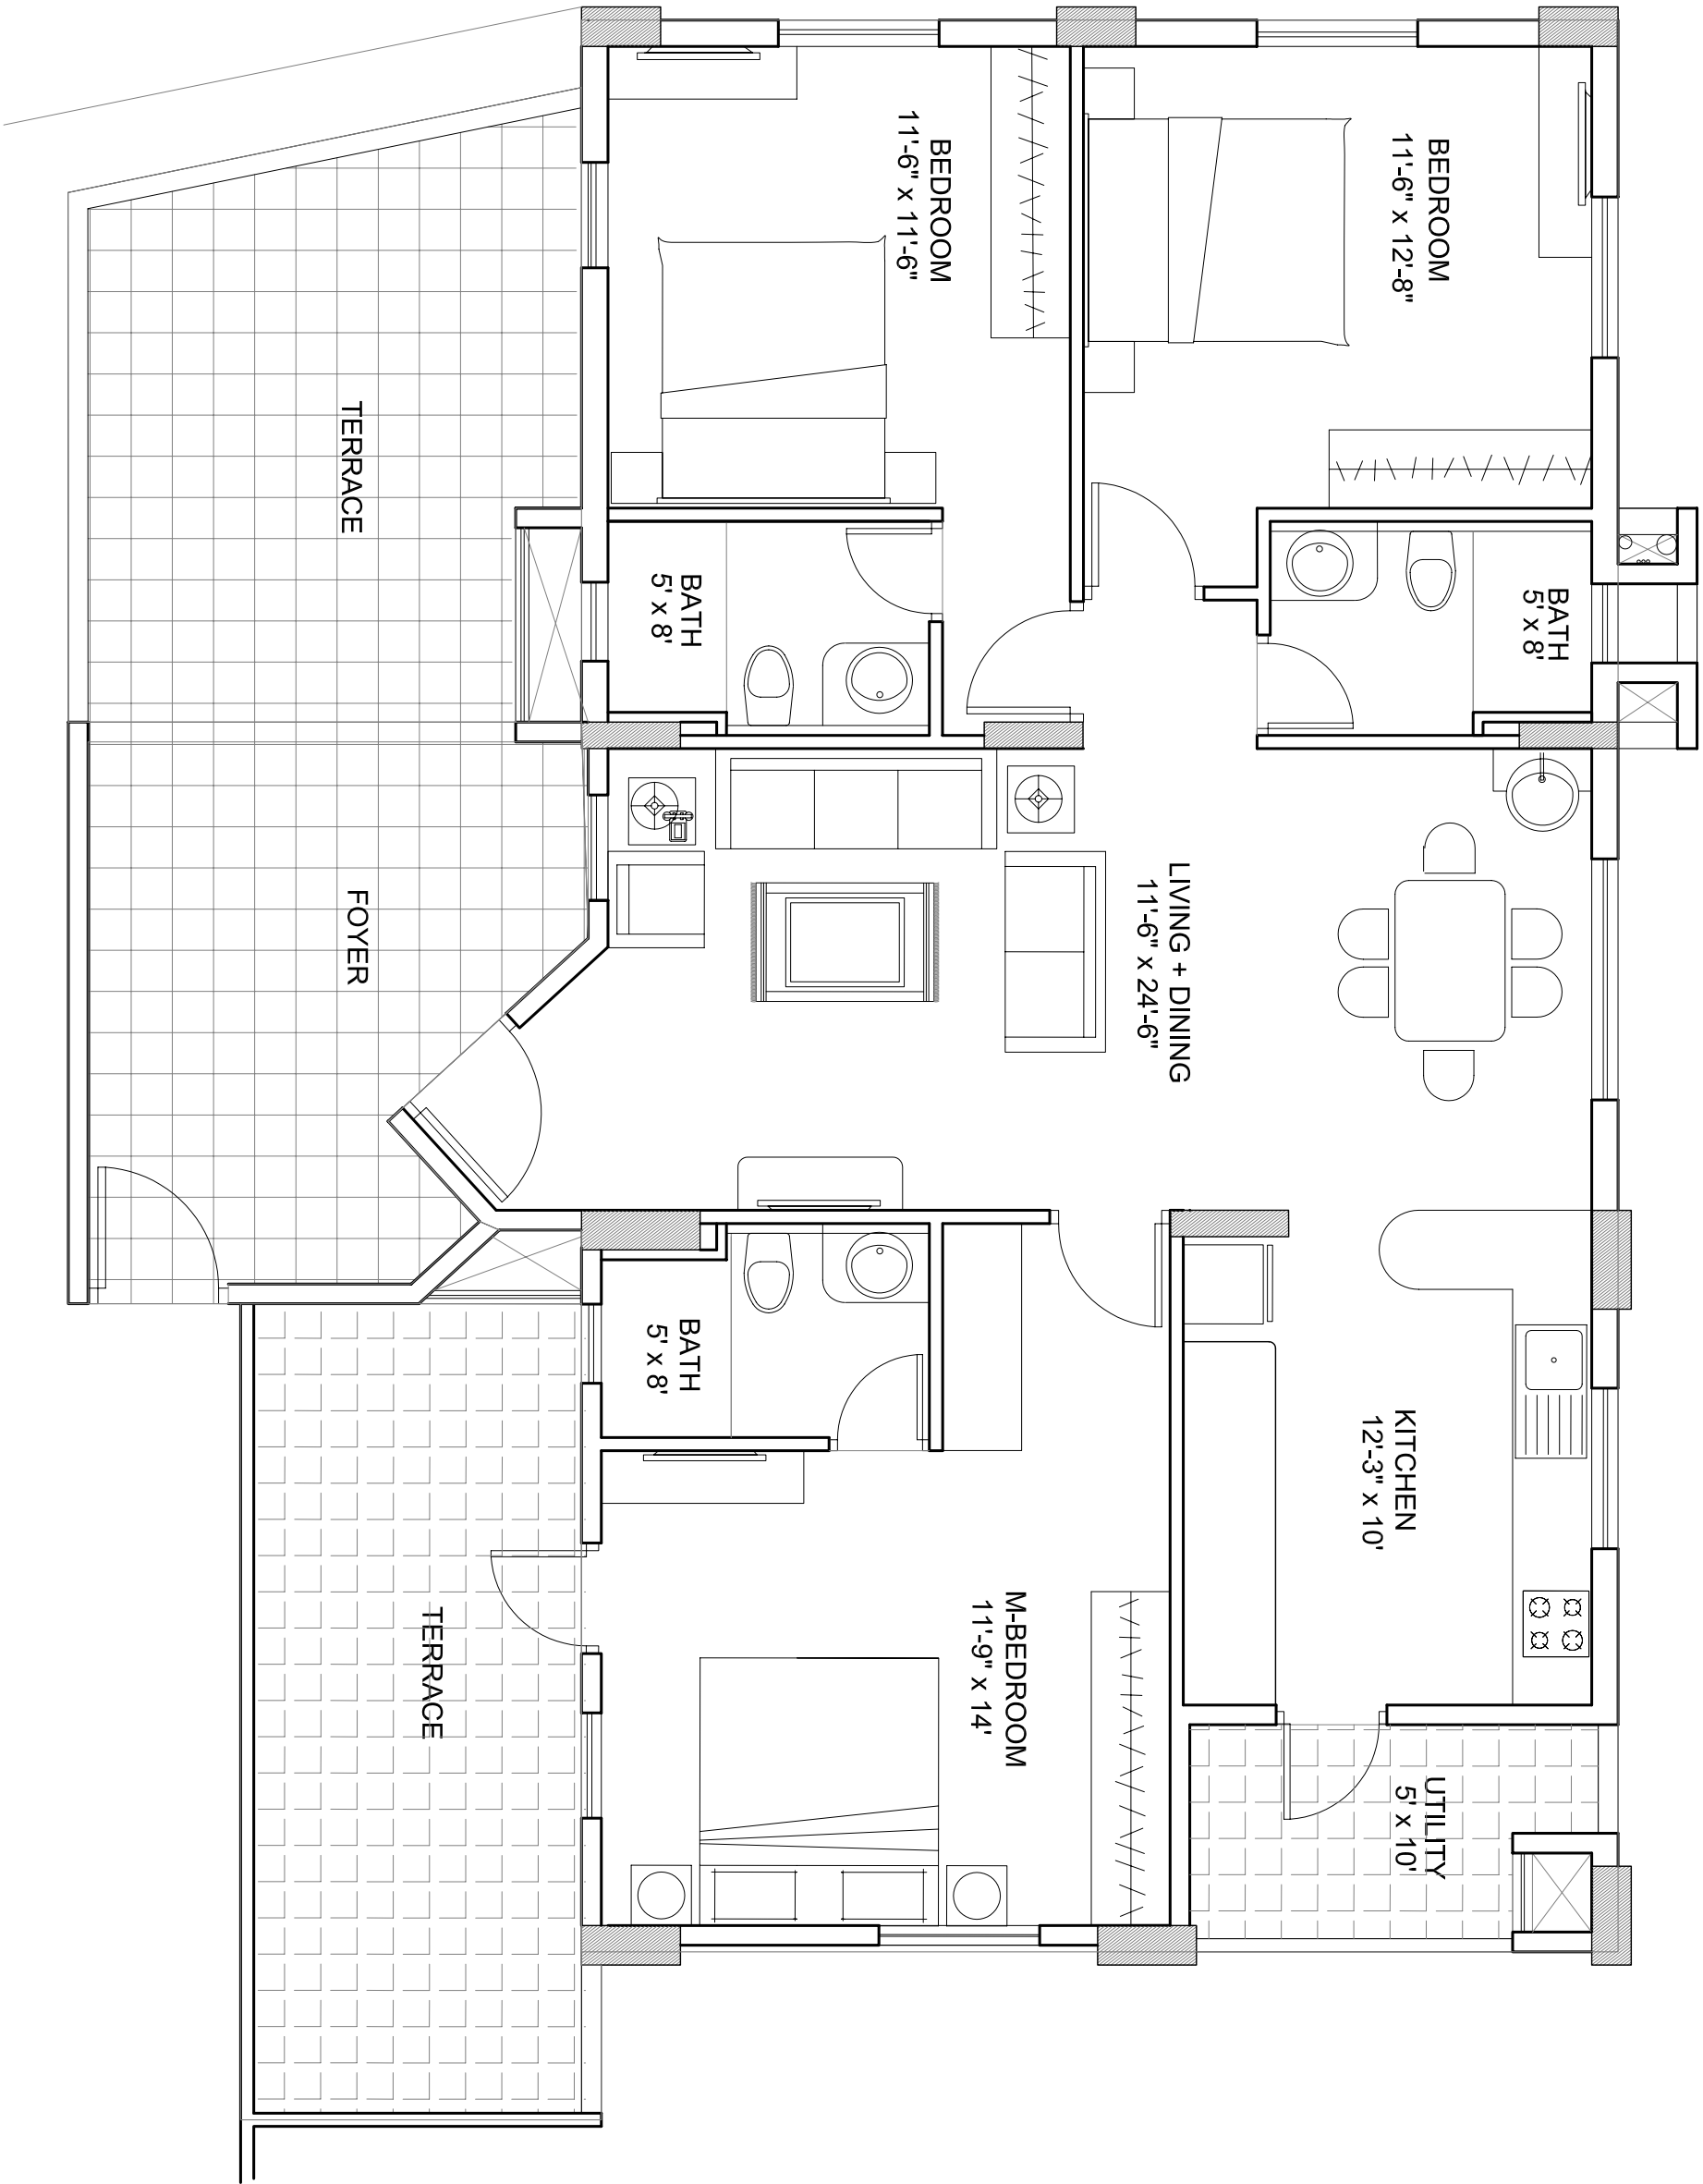

APARTMENTS AT MAHADEVAPURA BANGALORE.		UNITS - 104 - 3 BEDROOM UNIT - FLOOR PLAN	SCALE- 1 :75	
S .B. A - 1578 Sq.ft ; FOYER - 161 Sq.ft ; OT.S Terrace- 350 Sq.ft		DATE : 25 SEP 2012		
* THIS DRAWING IS COPYRIGHT. IT IS THE PROPERTY OF SARAB DESIGNS AND IS NOT TO BE REPRODUCED,COPIED,HANDLED OVER TO A THIRD PARTY OR USED FOR ANY OTHER PURPOSE OTHER THAN THAT FOR WHICH IT HAS BEEN LOANED.		DRG.No.:A27 - UNIT- F.FLR- PL-04		
Sarab Designs Architectural & Interior Space Consultants 19,N.G.E.F Lane,Indiranagar I Stage Bangalore - 560038 Tel. - 25281793 				